


WILD ROSE SOLAR PROJECT

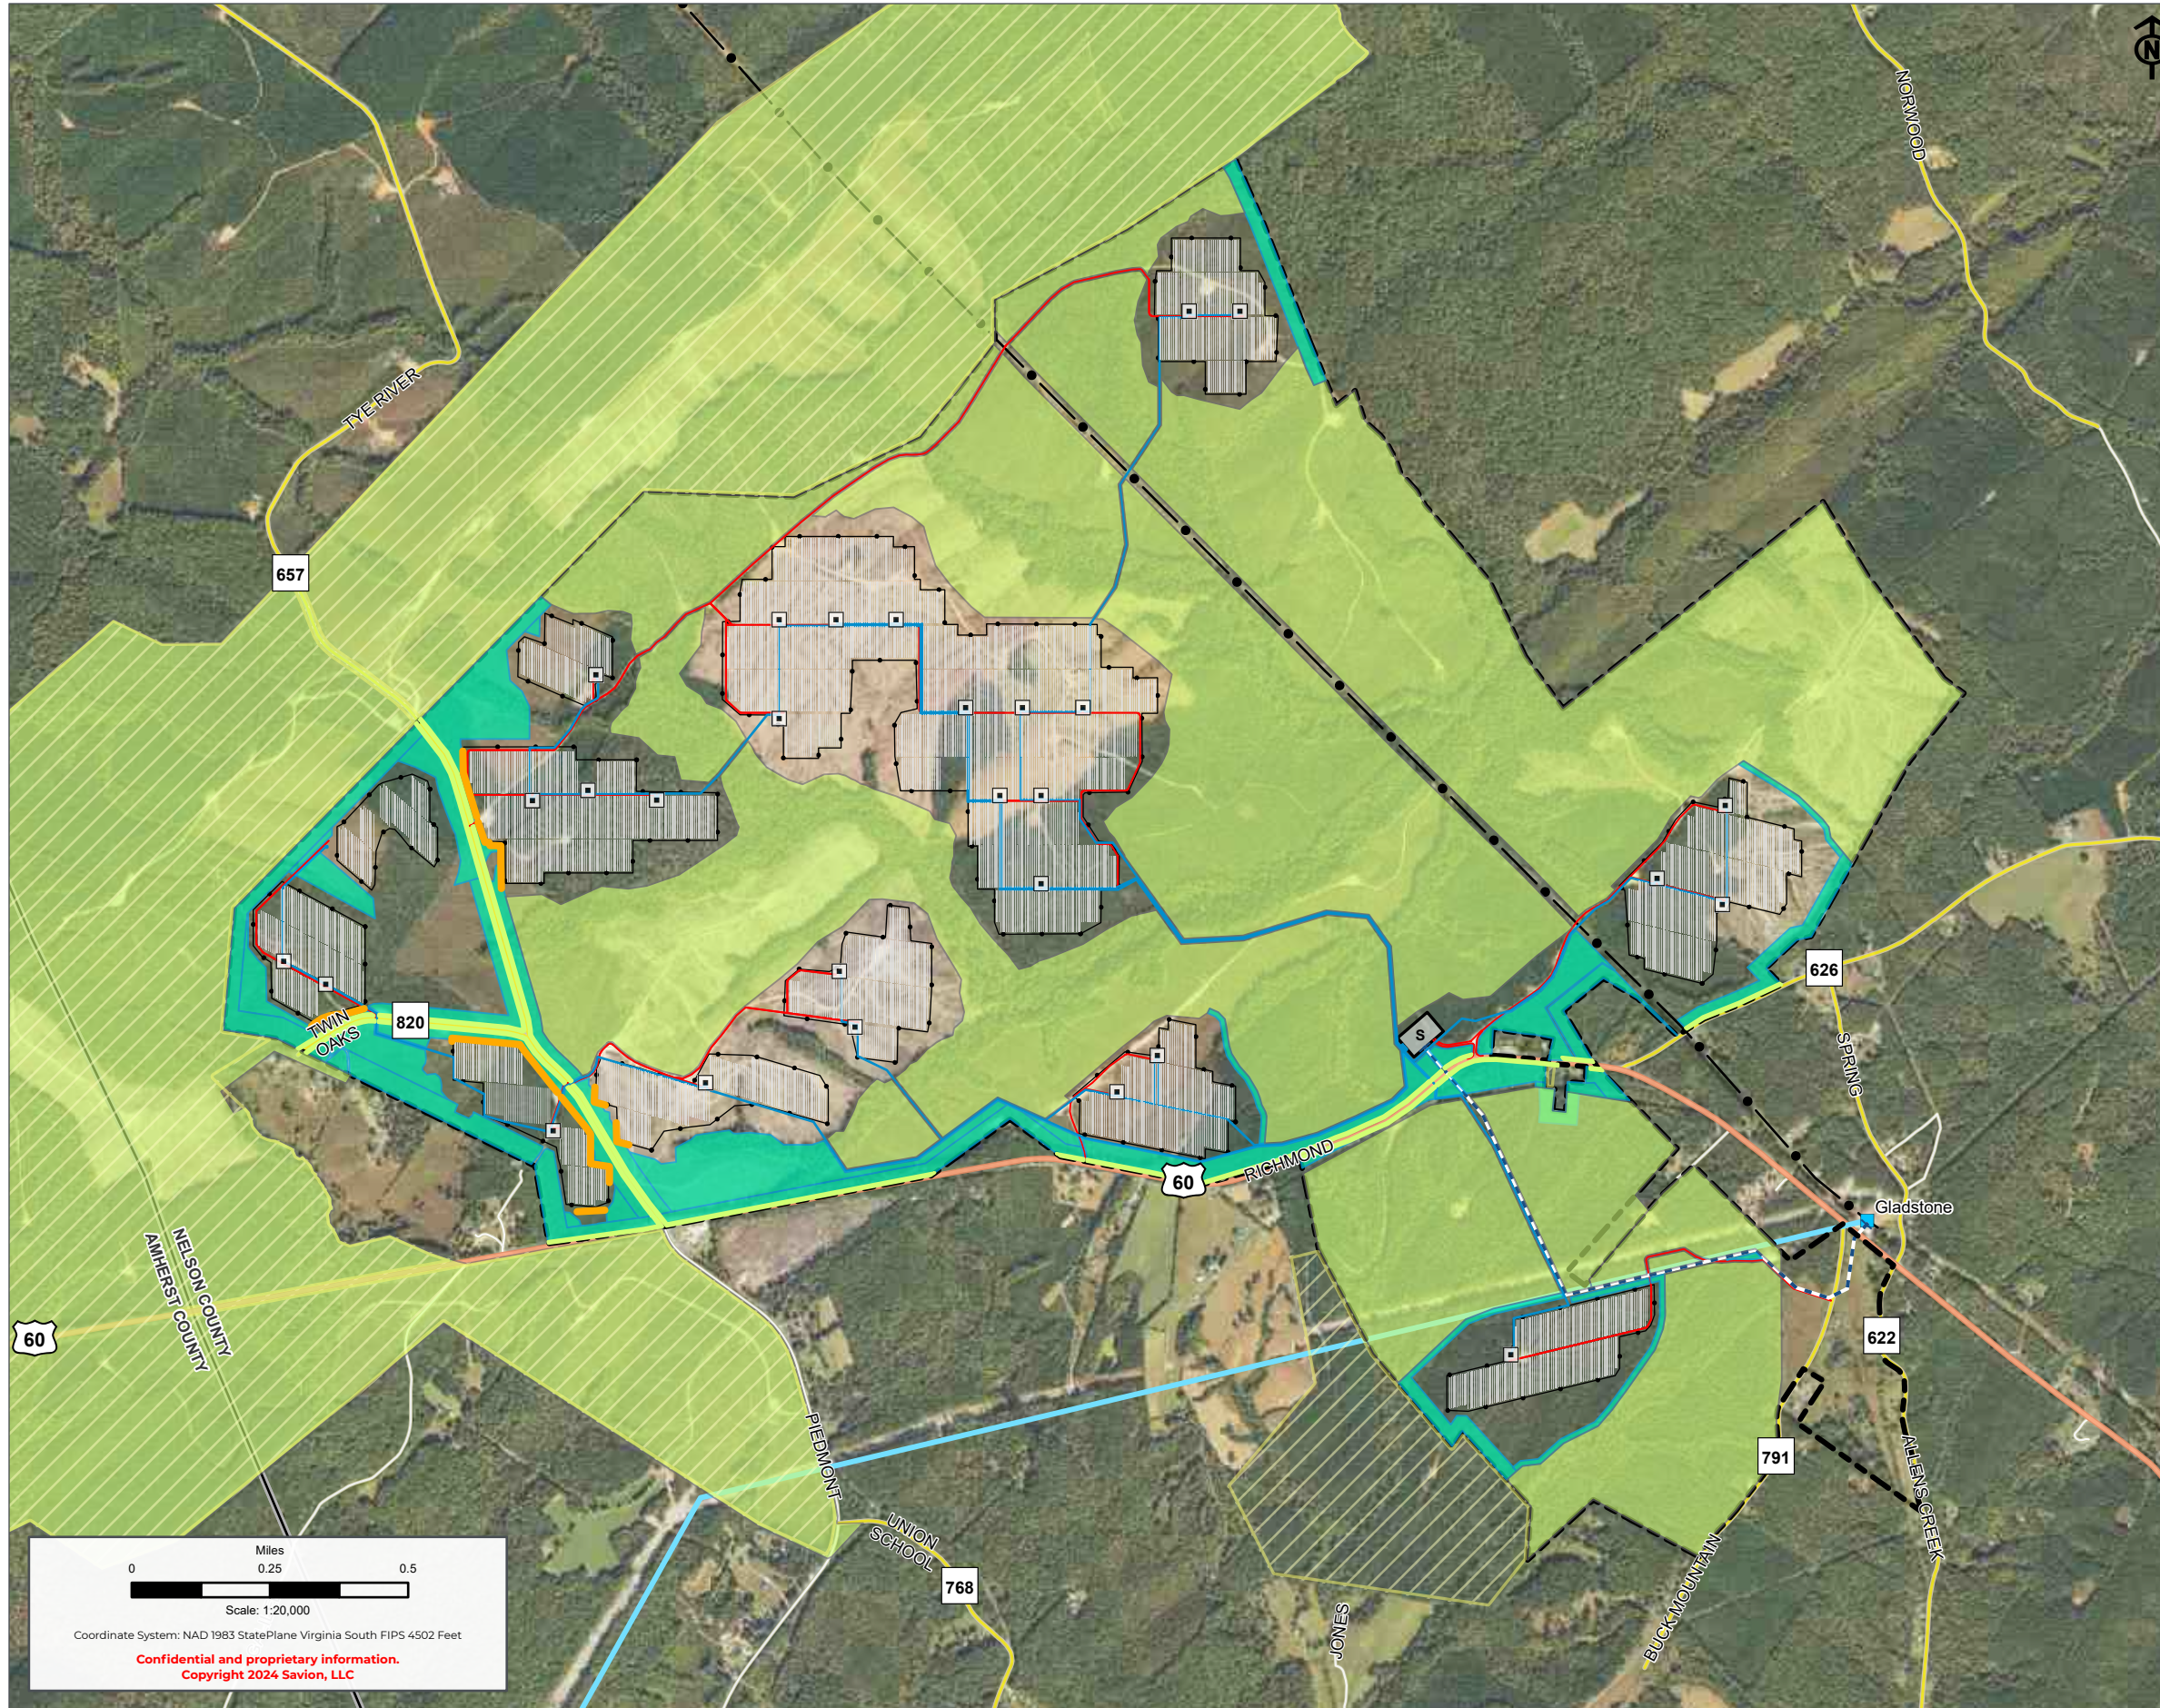

Project Boundary

Project Layout

- Inverter
- Panel
- Project Gen-Tie
- UG Collection
- Access Road
- Security Fence

Project Facilities


- Substation

Existing Transmission Lines

Voltage kV

- <69 or uk
- 138

- Substation
- Existing Vegetation Maintained (Voluntary Buffer)
- Existing Vegetation Maintained (Required Screening)
- Enhancement Screening
- Managed Pine Plantation
- Weyerhaeuser Property

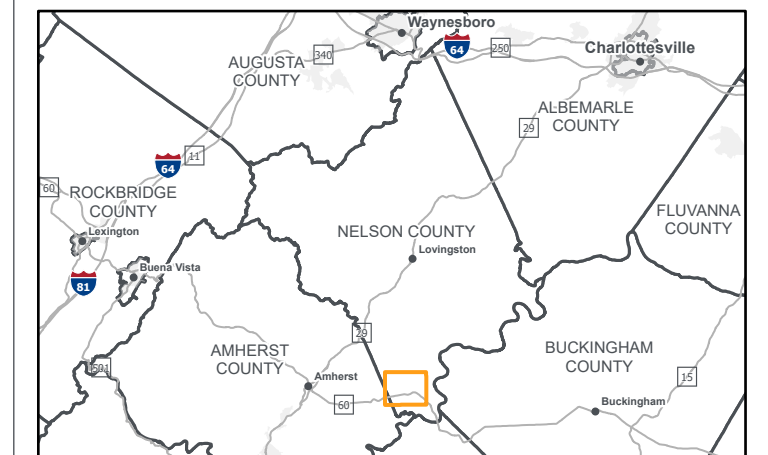

PRELIMINARY DESIGN – NOT FOR CONSTRUCTION

PROJECT: WILD ROSE	
DEVELOPER: SAVION, LLC	ENGINEER:
DATE: 6/14/2024	SCALE: 1 INCH : 1,667 FEET
NOTES: Conceptual Landscape Screening Layout Plan	
SHEET:	(OF)

The following companies and organizations provided data that contributed to the production of this map - CoreLogic, Inc., Environmental Systems Research Institute (ESRI), ReGrid, Loveland Technologies, U.S. Department of Agriculture (USDA), U.S. Federal Aviation Administration (FAA), U.S. Geological Survey (USGS), WhiteStar Corporation, Ventyx, Inc., An ABB Company, Imagery © 2024 Hexagon and data partners.